


EXISTING STREETScape PLAN

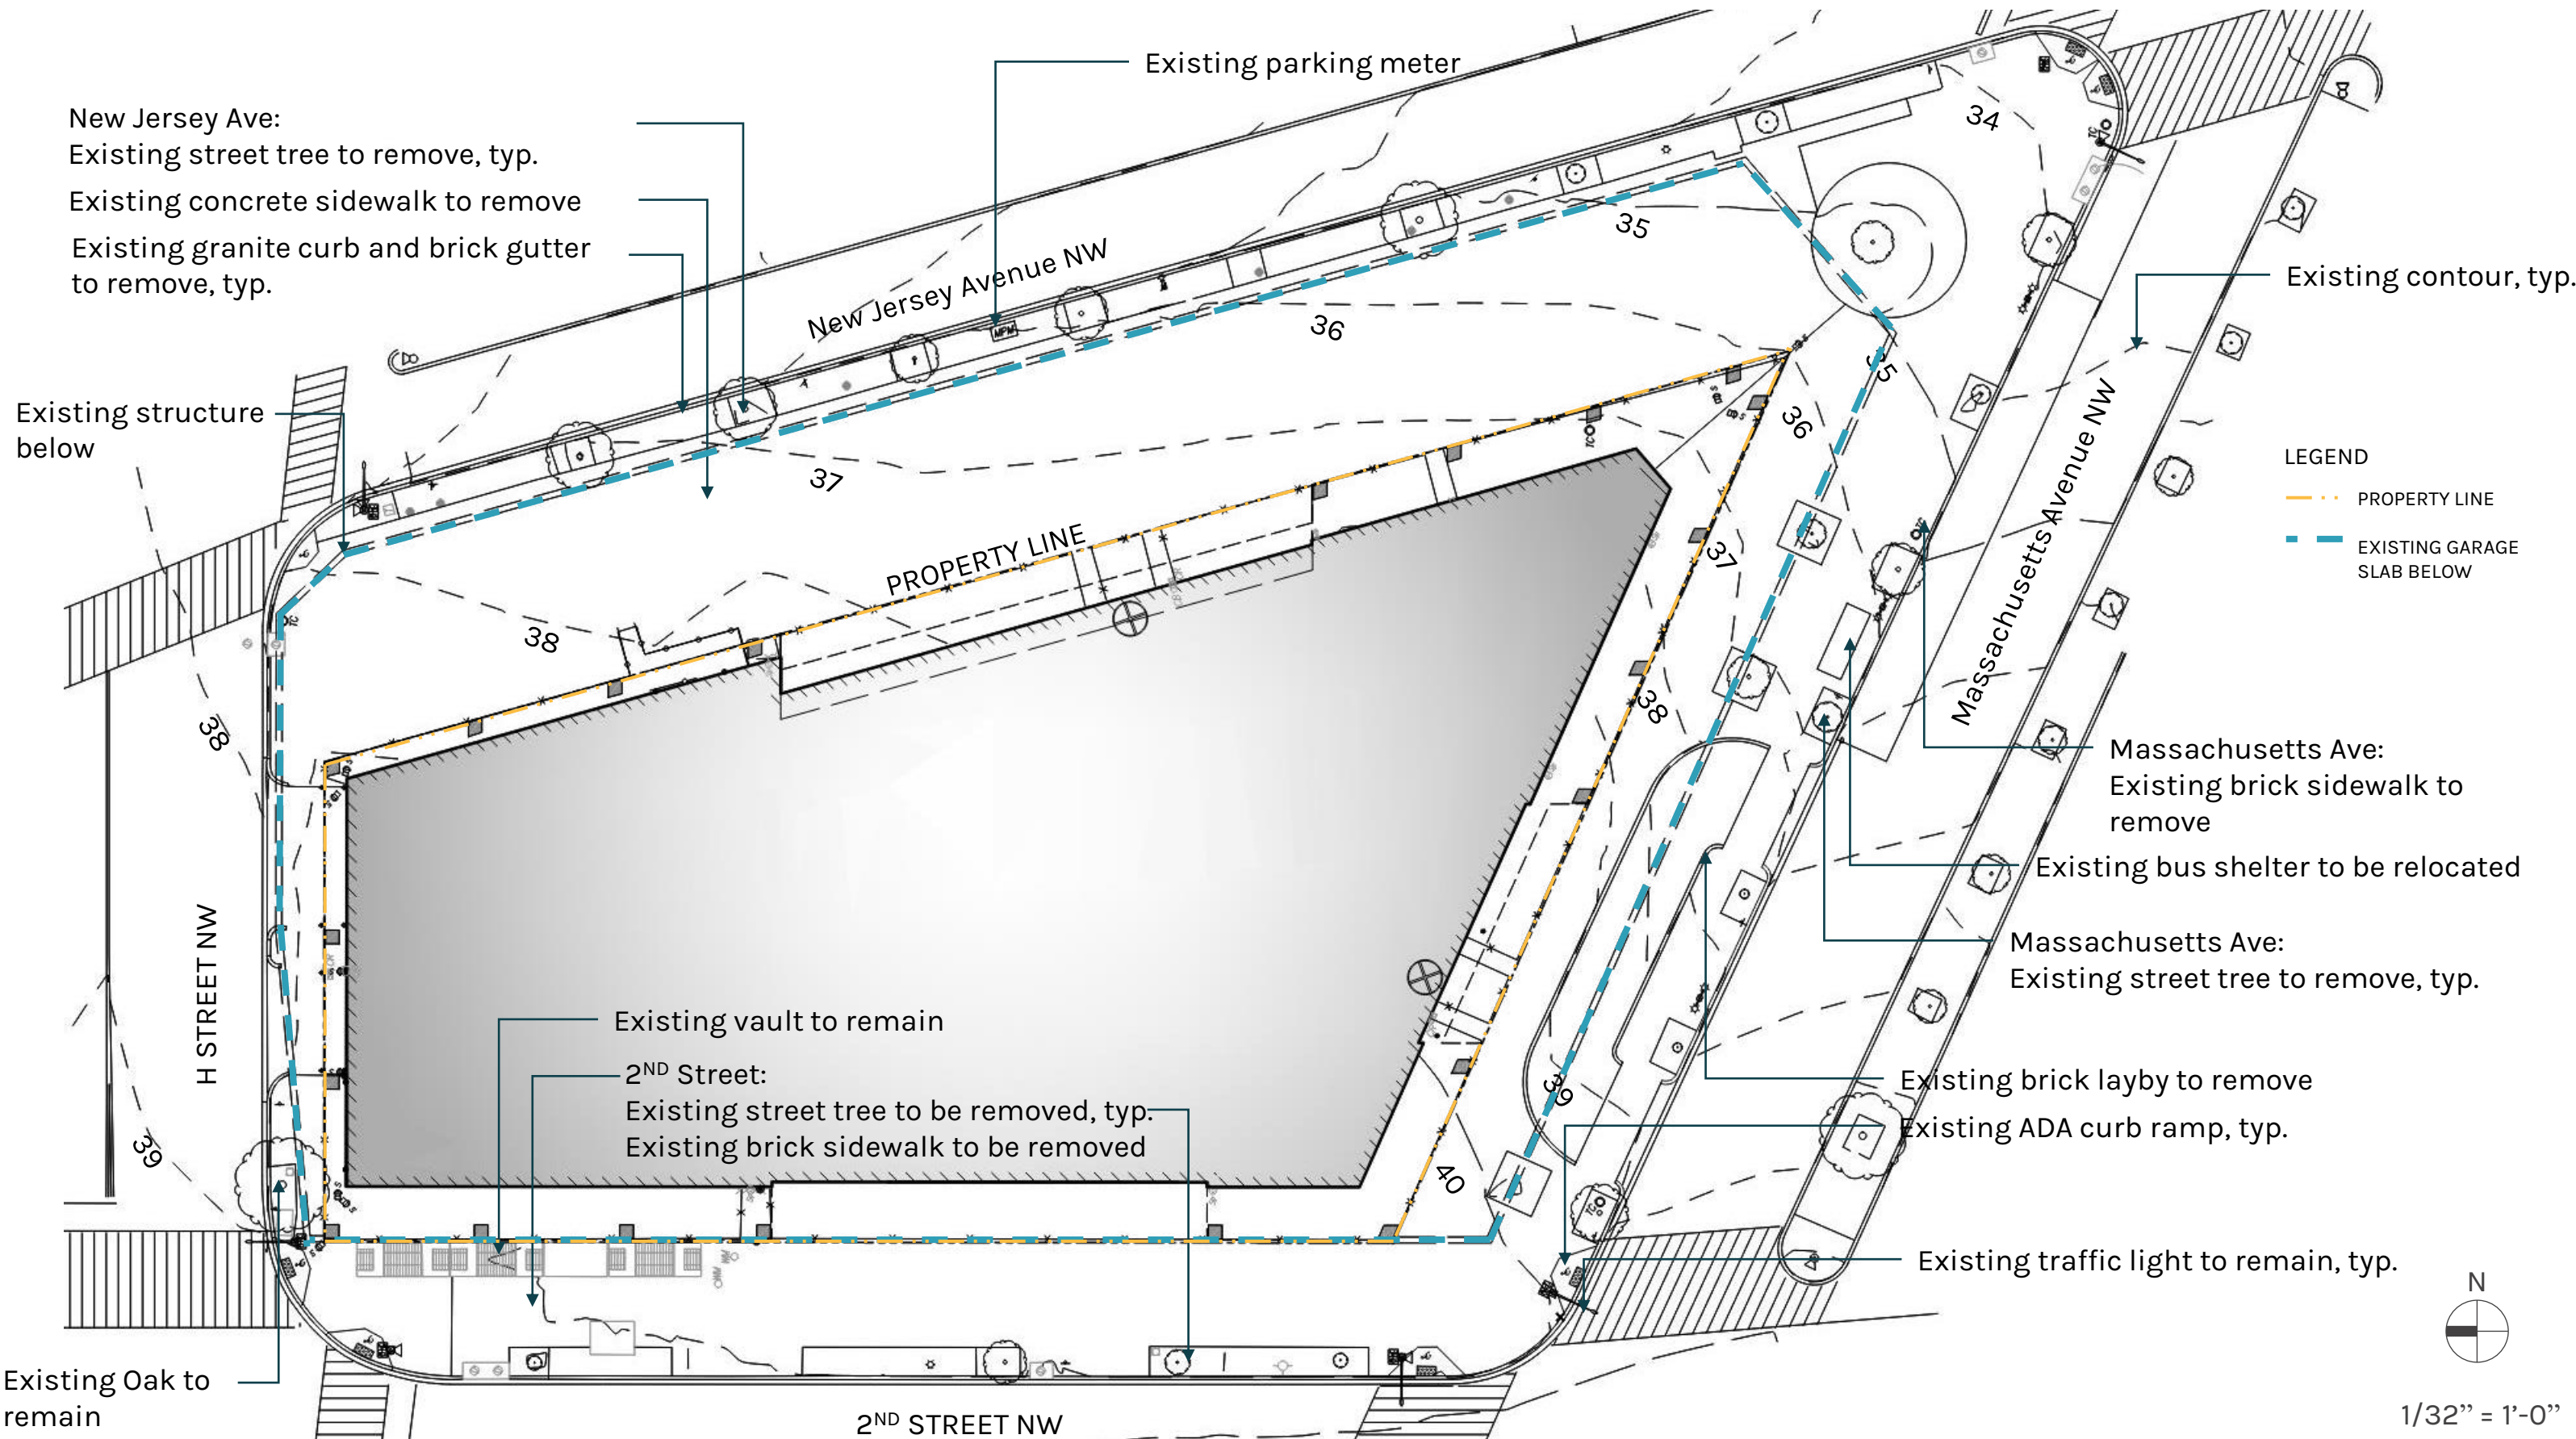

PROPOSED STREETScape PLAN

Pressed concrete Paver, typ.

DDOT Standard Pressed concrete paver, typ.

Pressed concrete paver, typ.

Pressed concrete Paver, typ.

Existing structure below

Scored concrete, typ.

Existing Oak to remain



Proposed street tree, typ.

Medium canopy tree, typ.

Proposed streetlight, typ.

- LEGEND**
- POURED-IN-PLACE CONCRETE PLANTER
 - BIORETENTION PLANTER
 - WOOD BENCH
 - RELOCATED BUS SHELTER
 - PEDESTRIAN ACCESS ROUTES
 - BUILDING OVERHANG

Bike racks, typ.



1/32" = 1'-0"